

Phase 2  
11/1/18 - 12/14/18

24'-0" Sliding Construction Gate

Temporary Dumpster & Recycling Location. Construction temp wood ramp here.


2 each 10'-0" Construction Gates

16'-0" Construction Gate

General Notes:  
- This sheet is for construction fencing and construction laydown purposes only  
- Cannot block traffic on Jefferson  
- Must have traffic control when entering and existing site  
- Must maintain access to and from parking lot and Monroe drive at all times.

Construction Parking

Maintain access to drive

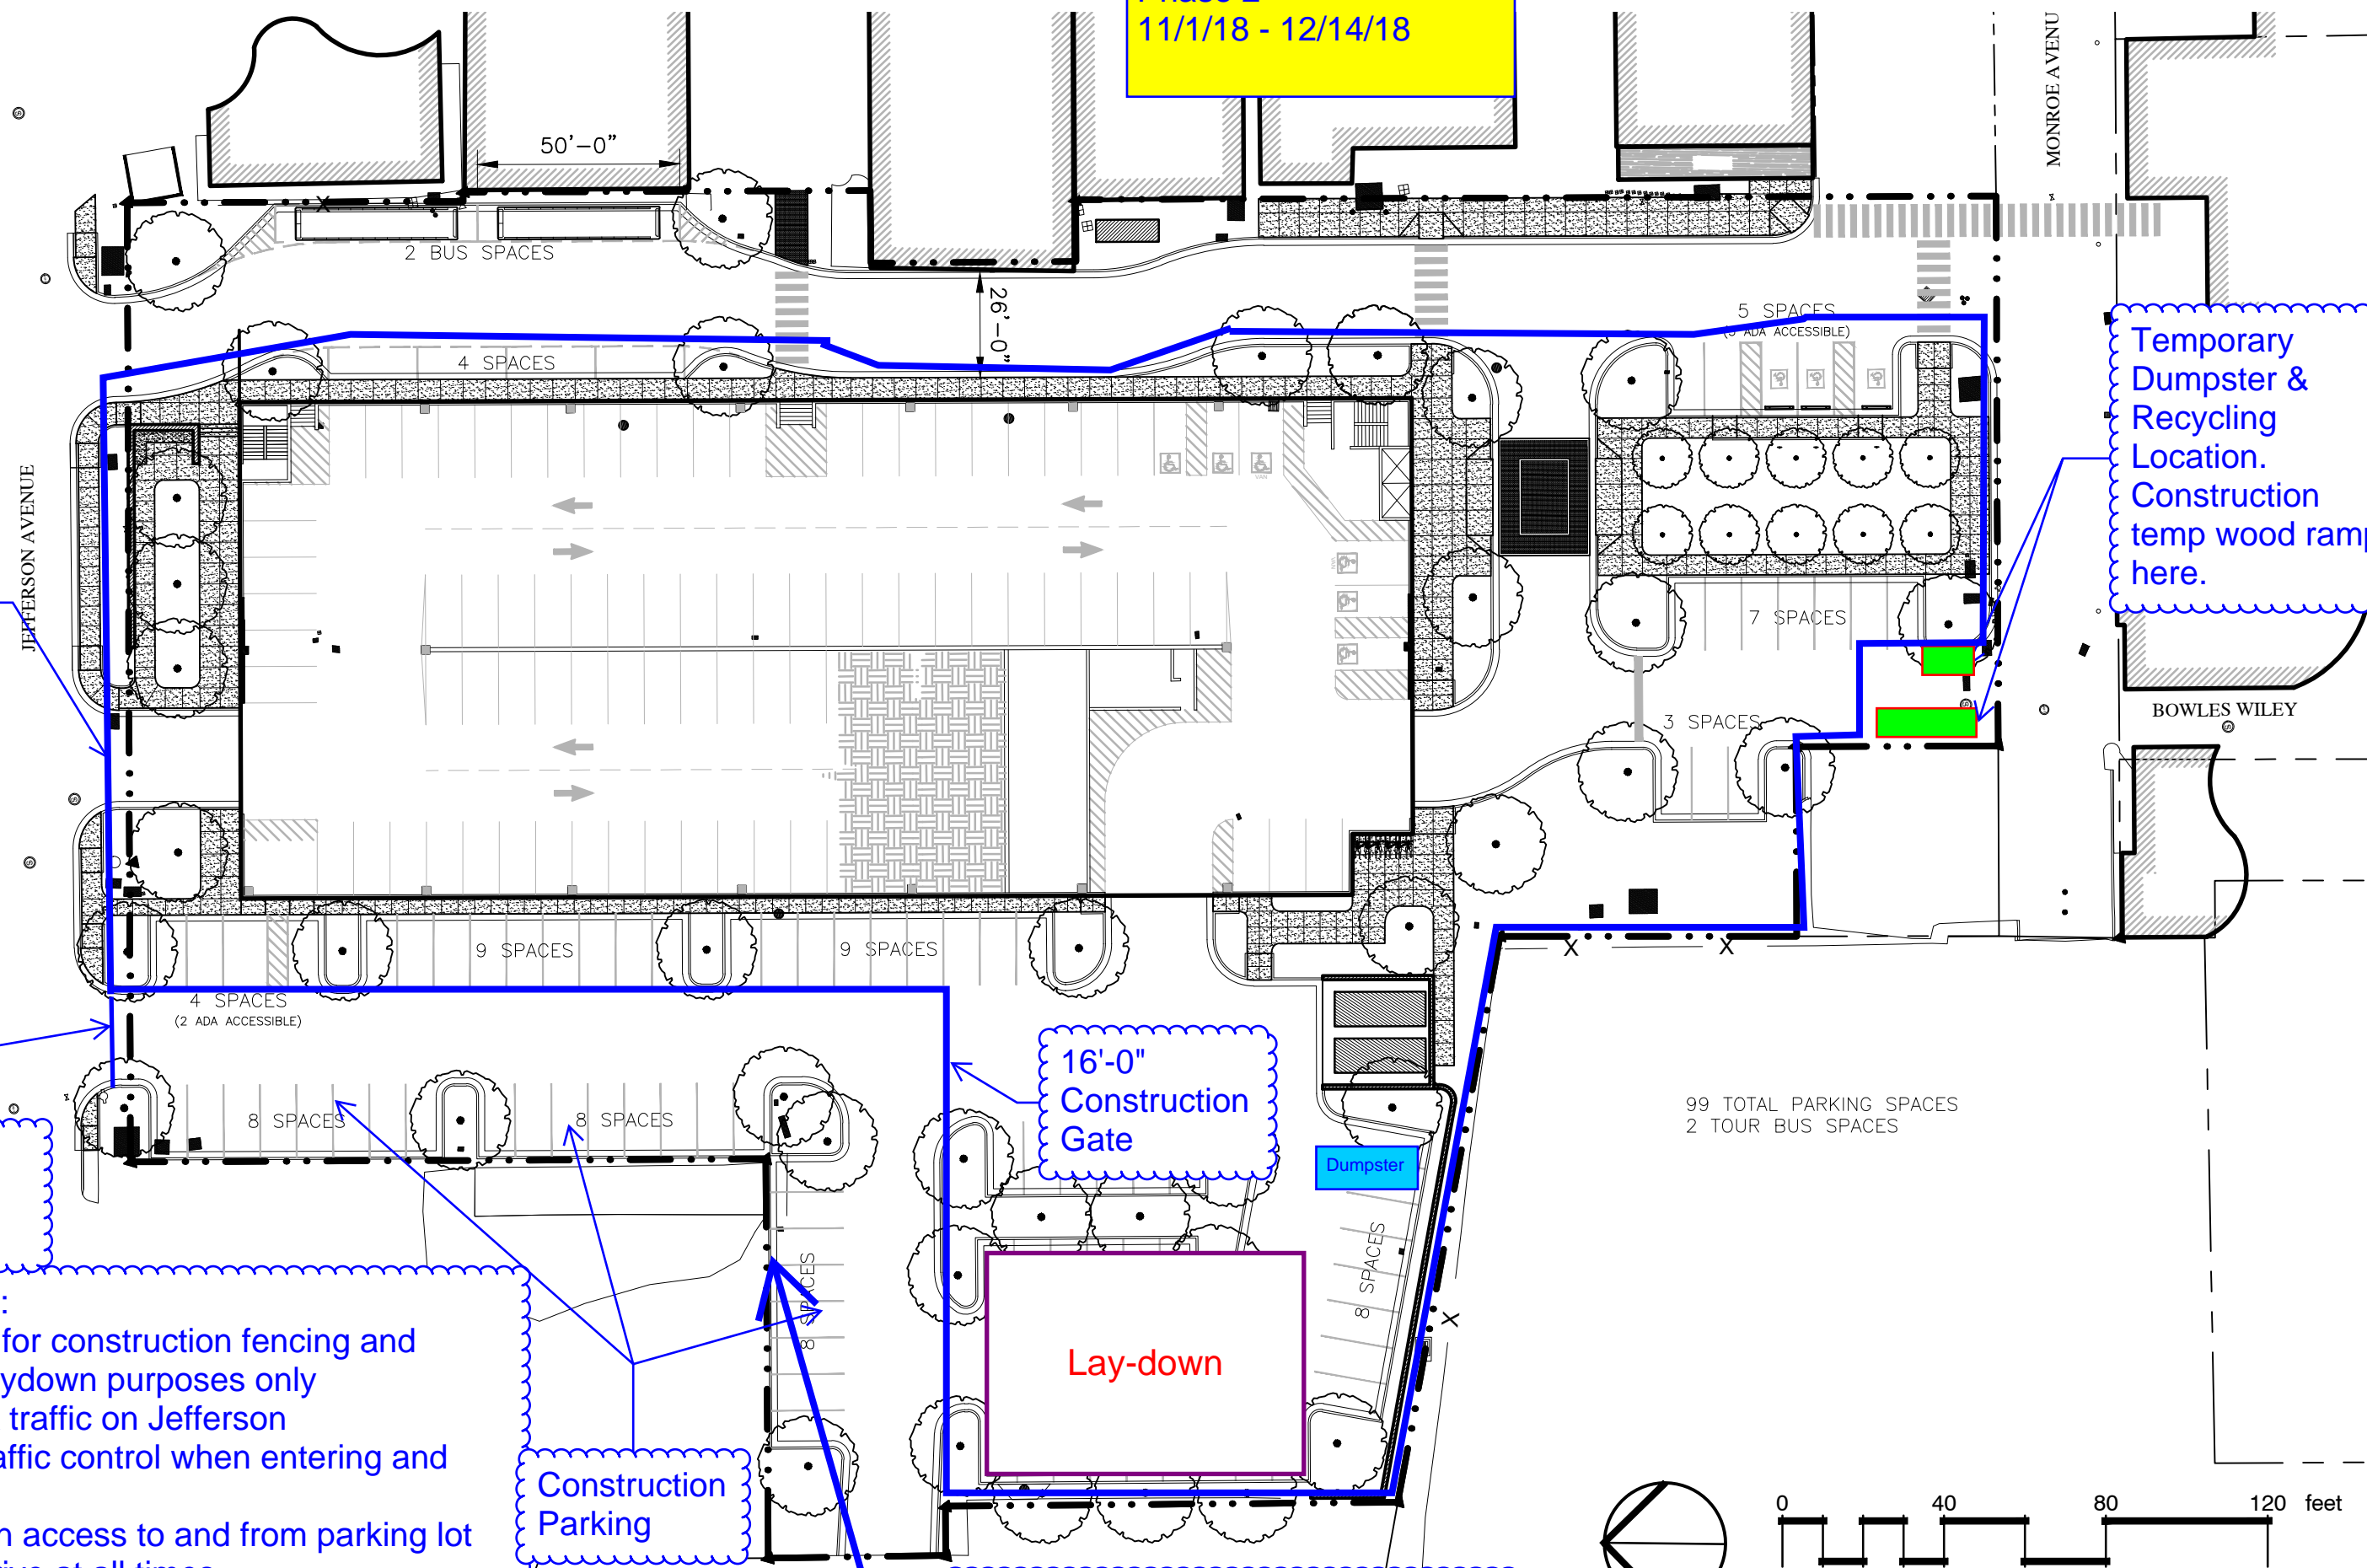

99 TOTAL PARKING SPACES  
2 TOUR BUS SPACES

